

TO THIS PROJECT SHALL BE AT USER'S SOLE RISK AND WITHOUT LIABILITY TO H. EDWARD BLACK AND ASSOCIATES, P.C.

REV. DESCRIPTION BY DATE


COMPREHENSIVE LAND AND SITE PLANNING
 LANDSCAPE ARCHITECTURE ENGINEERING


 H. EDWARD BLACK and ASSOCIATES, P.C.
 2403 North Front Street • Harrisburg, Pennsylvania 17110 • Telephone 717.233-1026 • FAX 717.233-2192

DRAWN BY:	EIS	RENDERED SITE PLAN
	JAK	PENNINGTON
CHECKED BY:	DATE:	LOCATION:
	7/07/08	MOUNT ALLEN DRIVE UPPER ALLEN TOWNSHIP CUMBERLAND COUNTY PENNSYLVANIA
SCALE:	1" = 80'	SUBDIVISION PLAN
JOB NUMBER:	06018	

SHEET 1 OF 1

 Sold
 Reserved

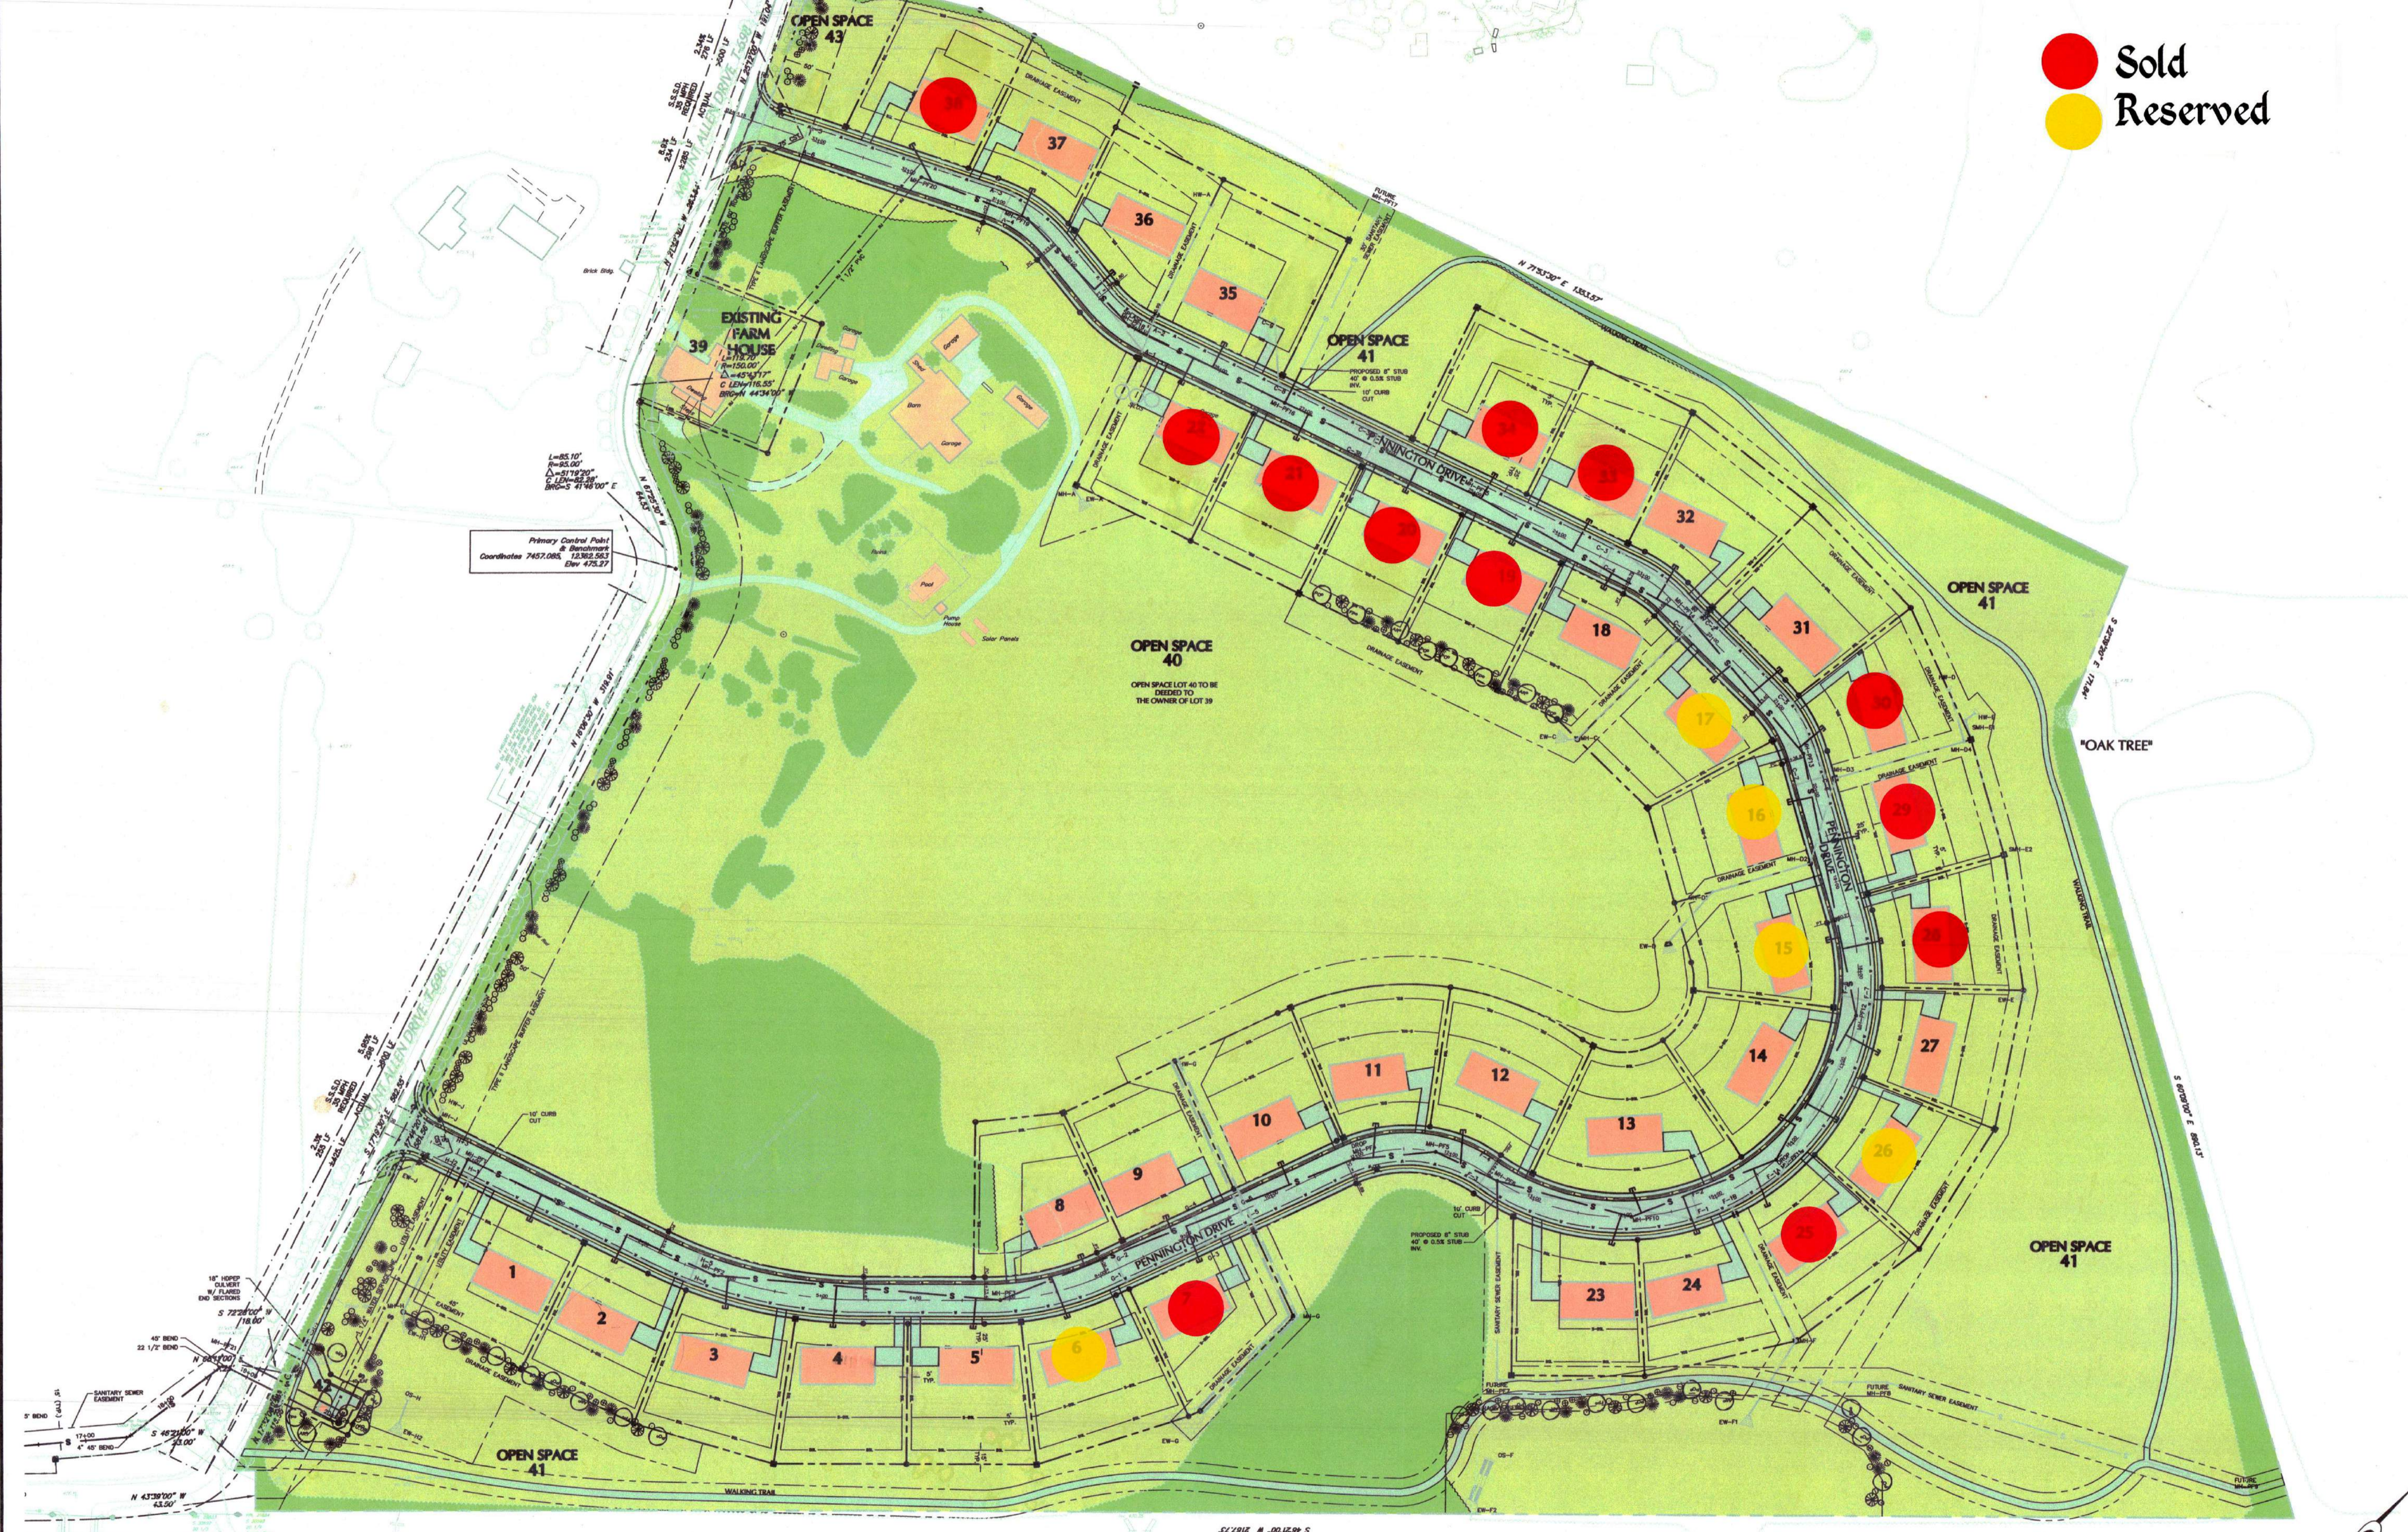


PENNINGTON

